




SHOTGUN WILLIE HOUSE

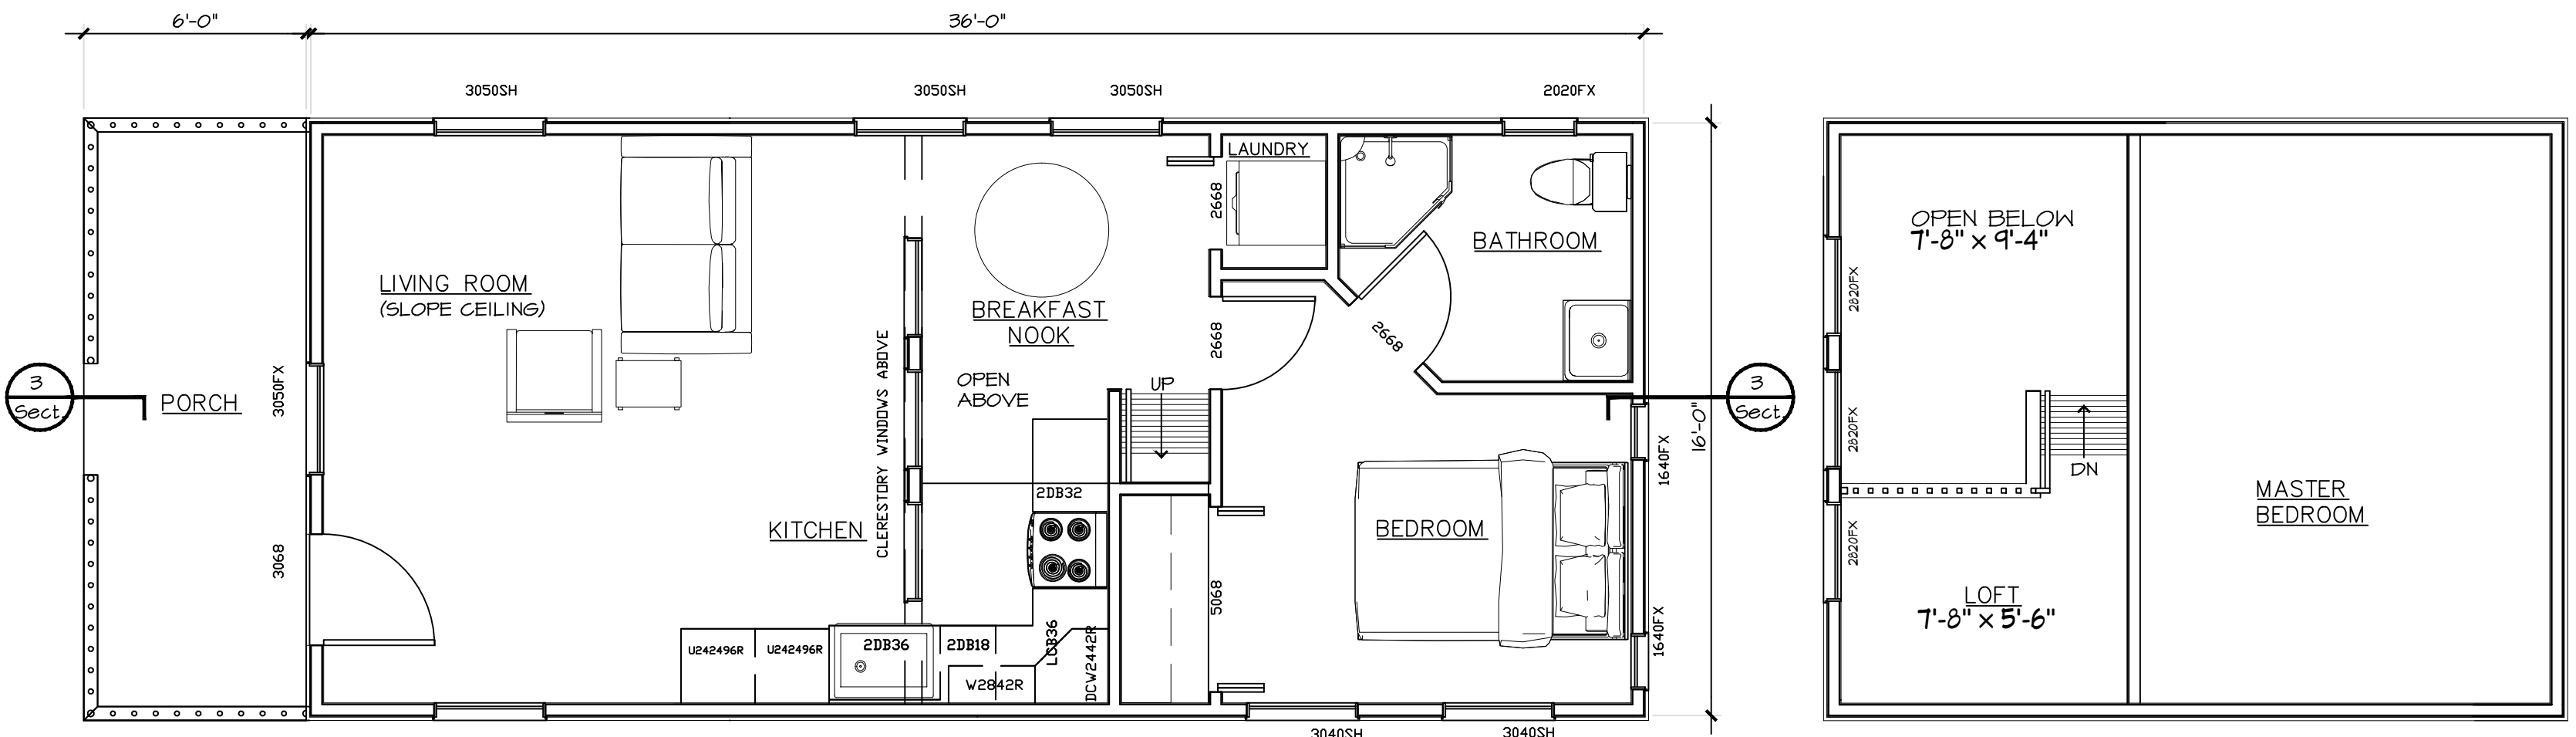


1 First Floor Plan
Scale: 1/4"=1'-0"

2 Second Floor Plan
Scale: 1/4"=1'-0"

Synopsis
1 BEDROOM / 1 BATH
SQUARE FOOTAGE: FIRST FLOOR: 516 S.F. LOFT: 55 S.F. PORCH (OPTIONAL): 98 S.F. TOTAL UNDER ROOF: 729 S.F.


Building Package
\$10,995
*PANELIZED PRE-FRAMED WALLS *ROOF TRUSSES & JOISTS *ALL COMPONENTS NECESSARY TO ASSEMBLE ADDITIONAL OPTIONS *ROOF: R-PANEL, SNAPLOK, GALVALUME OR COLORED *SIDING: R-PANEL GALVALUME OR COLORED *TRIM: GALVALUME OR COLORED

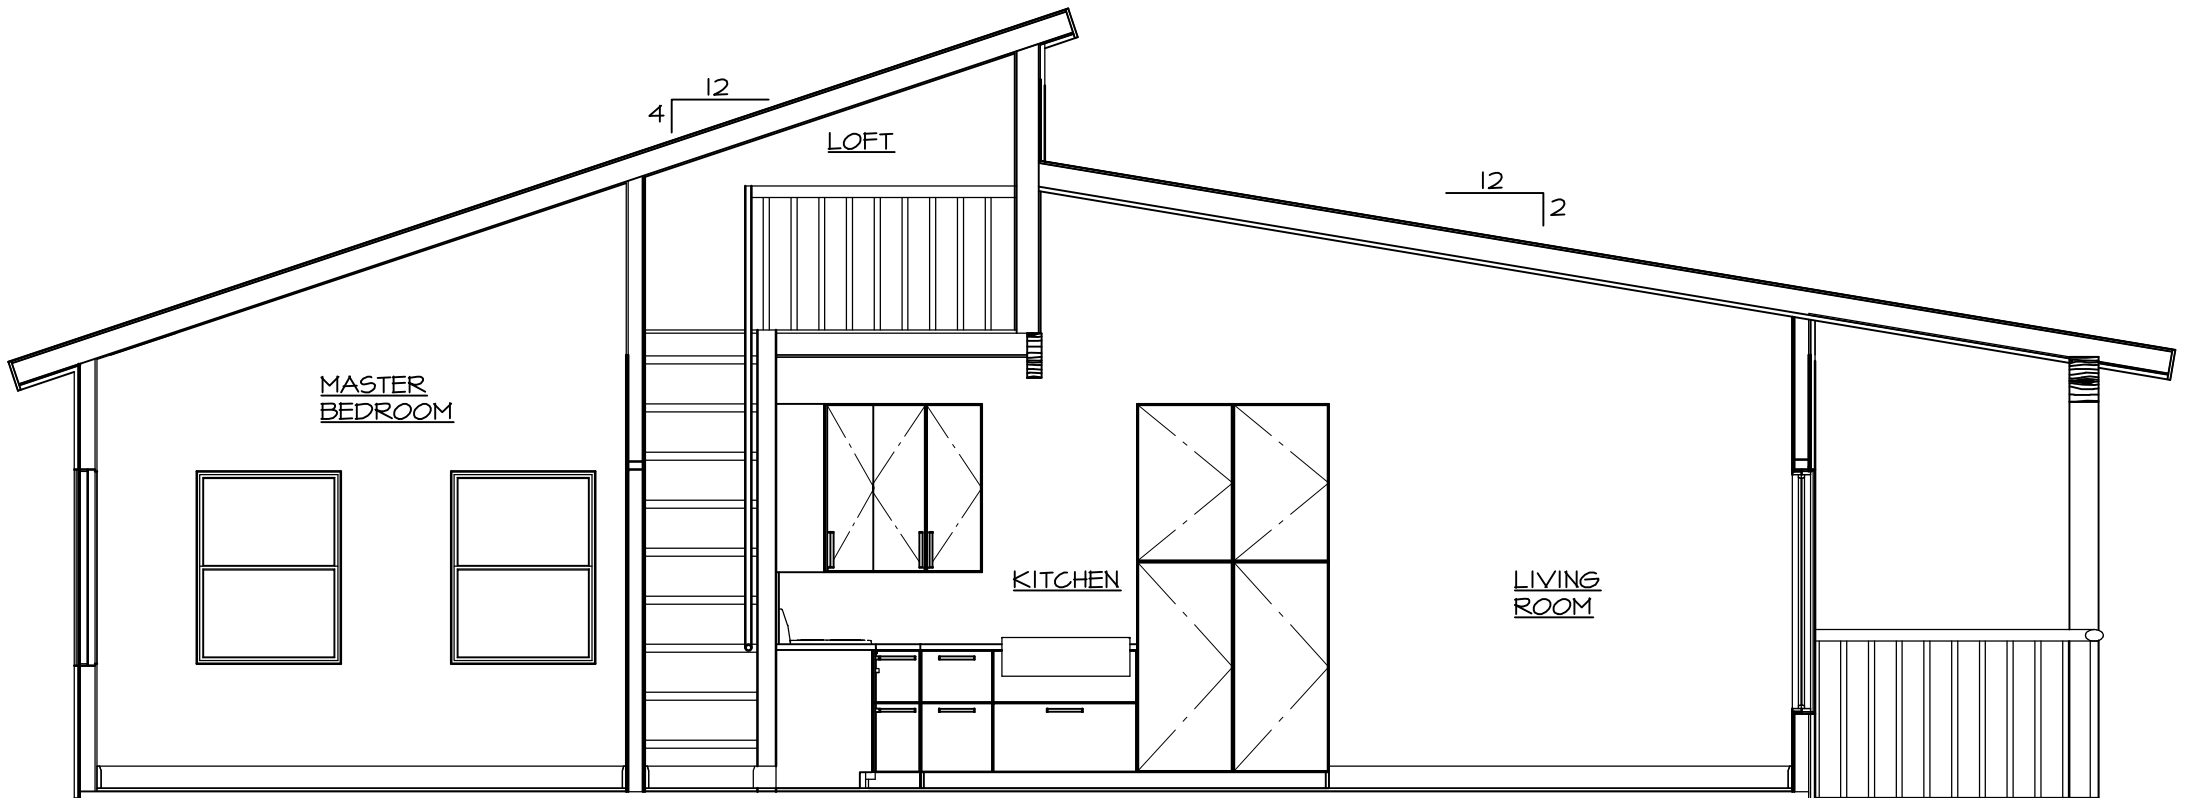

3 Building Section
Scale: 1/4"=1'-0"



4 Front Elevation
Scale: 1/4"=1'-0"

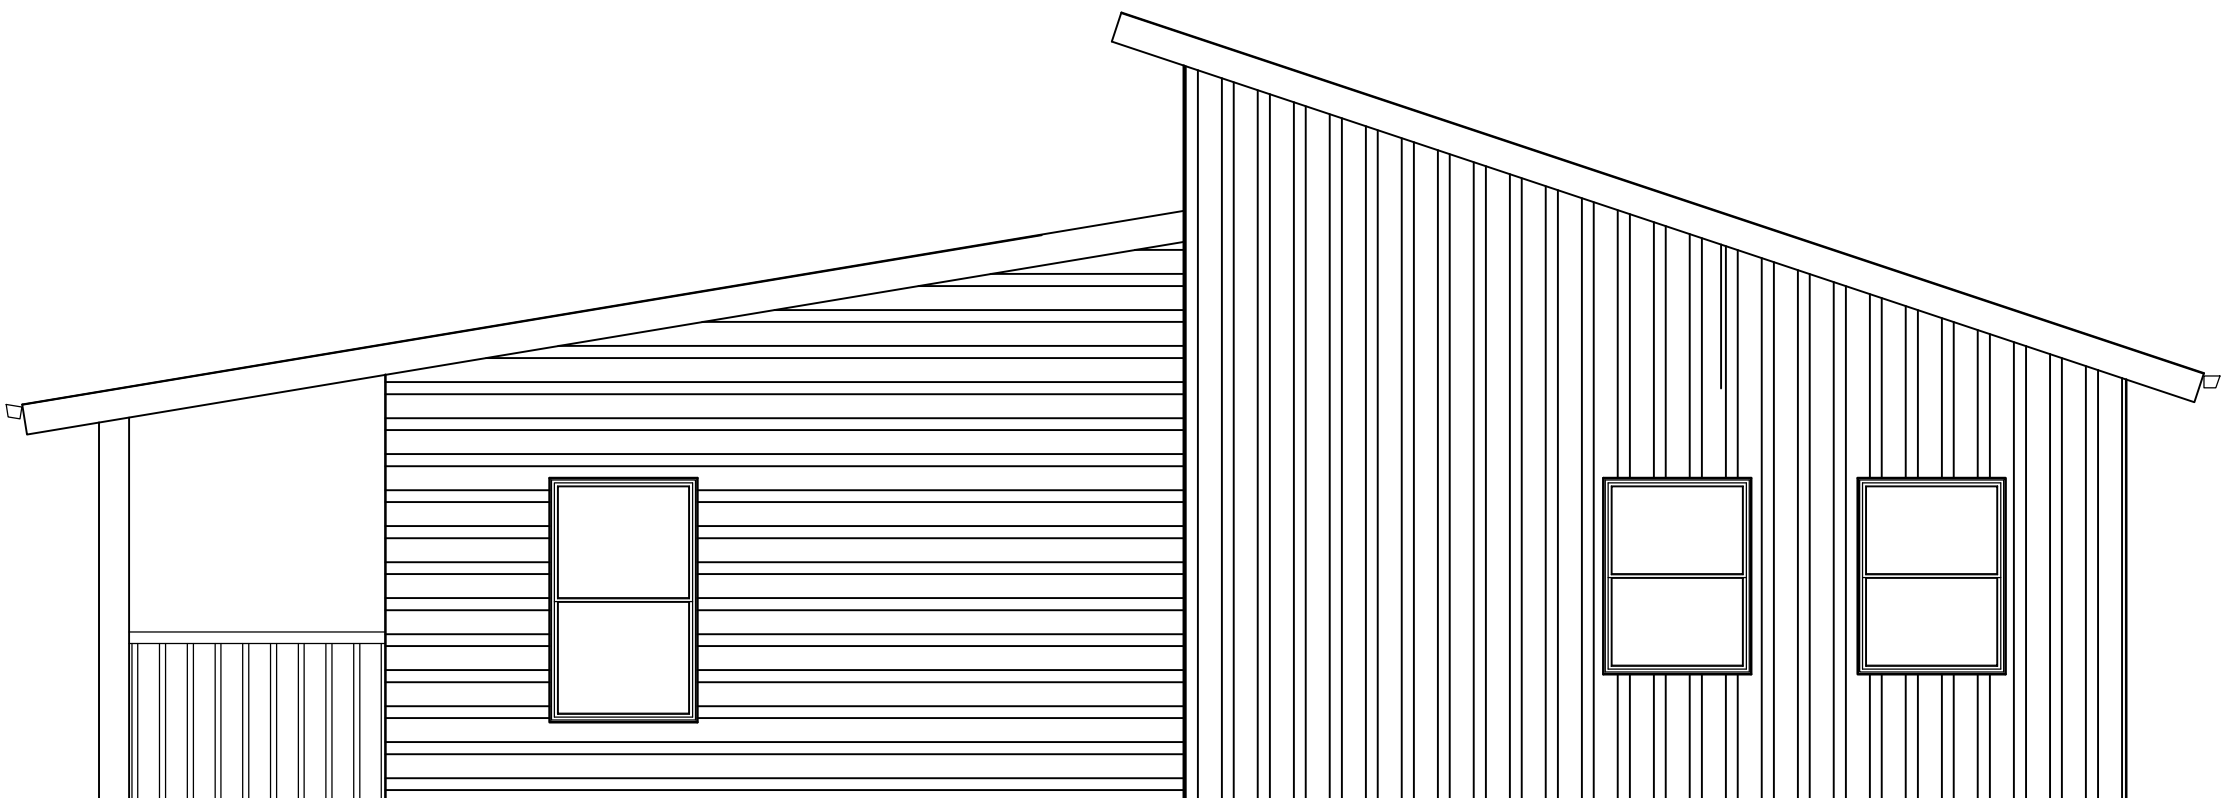

5 Side Elevation
Scale: 1/4"=1'-0"